


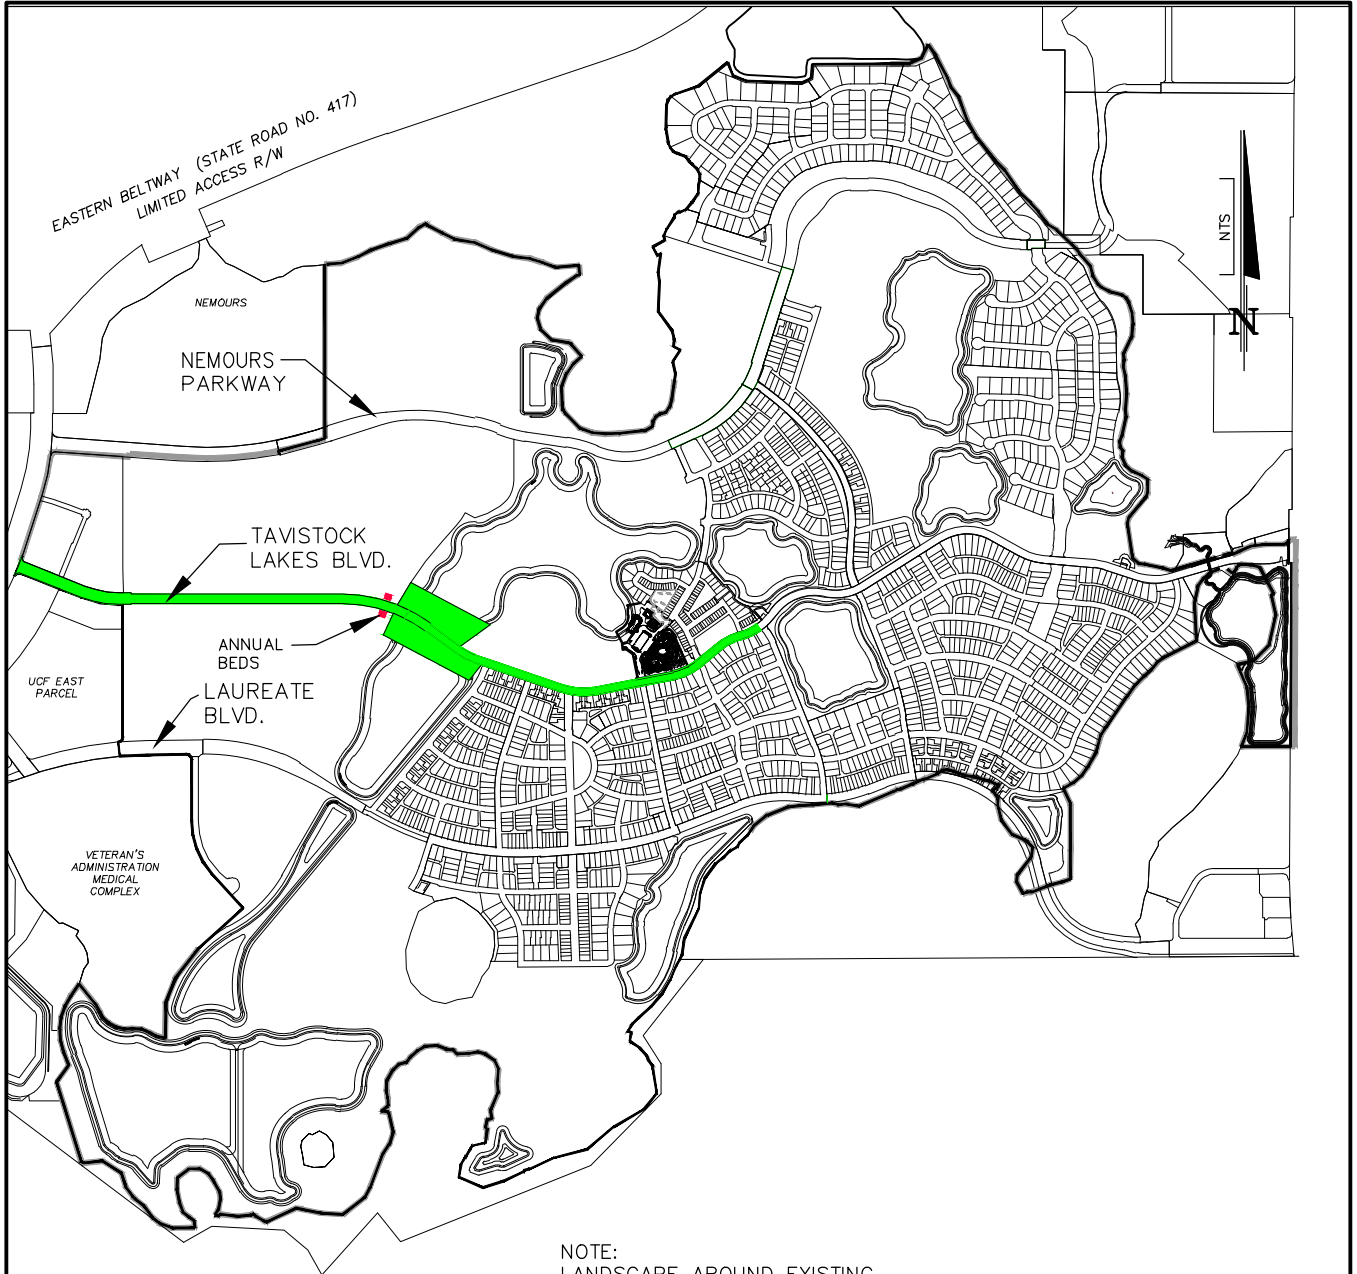
NOTE:  
LANDSCAPE AROUND EXISTING  
LIFT STATION TRACTS INCLUDED.

LEGEND

 AREA OF LANDSCAPE/IRRIGATION MAINTENANCE

NOTE:  
BIDDER IS RESPONSIBLE TO CHECK, MEASURE AND CONFIRM  
ALL QUANTITIES PRIOR TO SUBMITTING THEIR PROPOSAL.

		<b>DONALD W. McINTOSH ASSOCIATES, INC.</b> ENGINEERS                      PLANNERS                      SURVEYORS 2200 PARK AVENUE NORTH, WINTER PARK, FLORIDA 32789 (407) 644-4068			<b>MIDTOWN IMPROVEMENT DISTRICT</b> LANDSCAPE & IRRIGATION MAINTENANCE SERVICES WORK AREA 1 MAP	
DRAWN BY: STAFF DATE: 9/21/21	DESIGNED BY: STAFF DATE: 9/21/21	APPROVED BY: _____ DATE: 9/21/21	SCALE AS SHOWN	JOB NUMBER 21505		



NOTE:  
LANDSCAPE AROUND EXISTING  
LIFT STATION TRACTS INCLUDED.

LEGEND

 AREA OF LANDSCAPE/IRRIGATION MAINTENANCE


NOTE:  
BIDDER IS RESPONSIBLE TO CHECK, MEASURE AND CONFIRM  
ALL QUANTITIES PRIOR TO SUBMITTING THEIR PROPOSAL.



**DONALD W. McINTOSH ASSOCIATES, INC.**  
ENGINEERS PLANNERS SURVEYORS  
2200 PARK AVENUE NORTH, WINTER PARK, FLORIDA 32789 (407) 644-4068

MIDTOWN  
IMPROVEMENT DISTRICT  
LANDSCAPE & IRRIGATION  
MAINTENANCE SERVICES WORK  
AREA 2 MAP

DRAWN BY: STAFF	DESIGNED BY: STAFF	APPROVED BY: _____	SCALE	JOB NUMBER
DATE: 9/21/21	DATE: 9/21/21	DATE: 9/21/21	AS SHOWN	21505

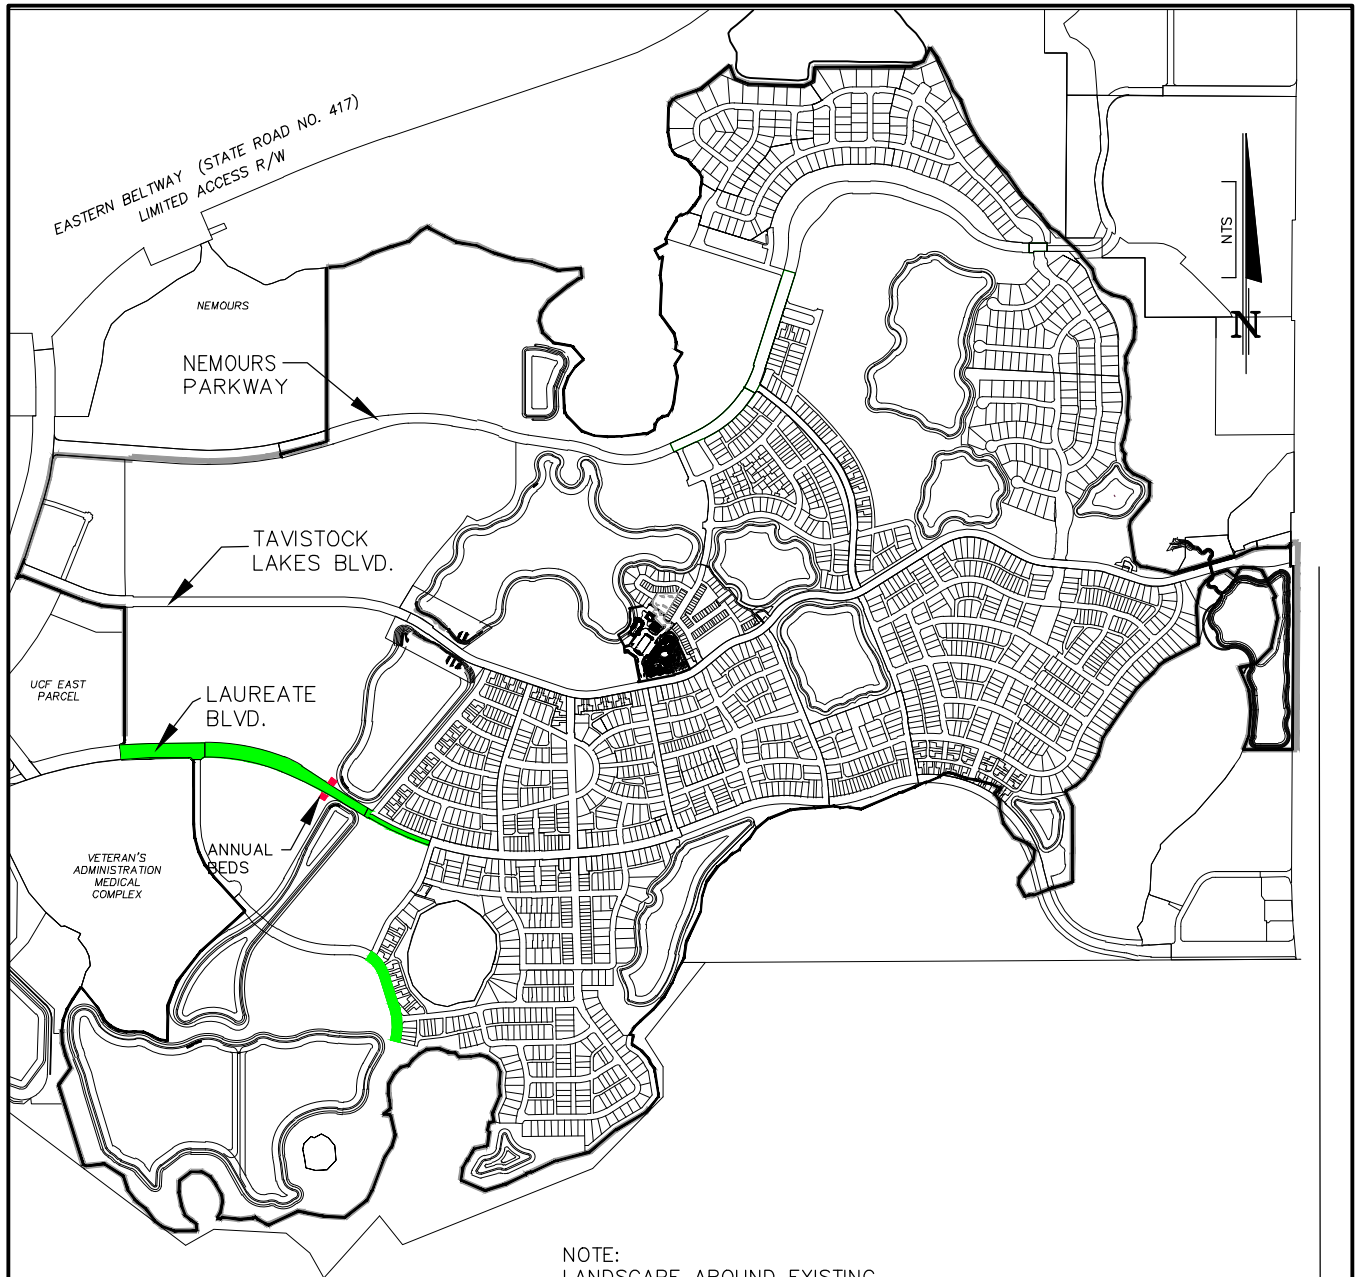

NOTE:  
LANDSCAPE AROUND EXISTING  
LIFT STATION TRACTS INCLUDED.

LEGEND

 AREA OF LANDSCAPE/IRRIGATION MAINTENANCE

NOTE:  
BIDDER IS RESPONSIBLE TO CHECK, MEASURE AND CONFIRM  
ALL QUANTITIES PRIOR TO SUBMITTING THEIR PROPOSAL.



**DONALD W. McINTOSH ASSOCIATES, INC.**  
ENGINEERS PLANNERS SURVEYORS  
2200 PARK AVENUE NORTH, WINTER PARK, FLORIDA 32789 (407) 644-4068

MIDTOWN  
IMPROVEMENT DISTRICT  
LANDSCAPE & IRRIGATION  
MAINTENANCE SERVICES WORK  
AREA 3 MAP

DRAWN BY: STAFF	DESIGNED BY: STAFF	APPROVED BY: _____	SCALE	JOB NUMBER
DATE: 9/21/21	DATE: 9/21/21	DATE: 9/21/21	AS SHOWN	21505